


Copyright reserved. This plan and design is and at all times remains the exclusive property of EXCITINGHOMEPLANS.COM and may not be used without the Designers' consent.

It is the builders responsibility to verify all dimensions on site prior to commencement of work. Written dimensions take precedence. Do not scale drawing.

rev. #	date
1	2014/6/12

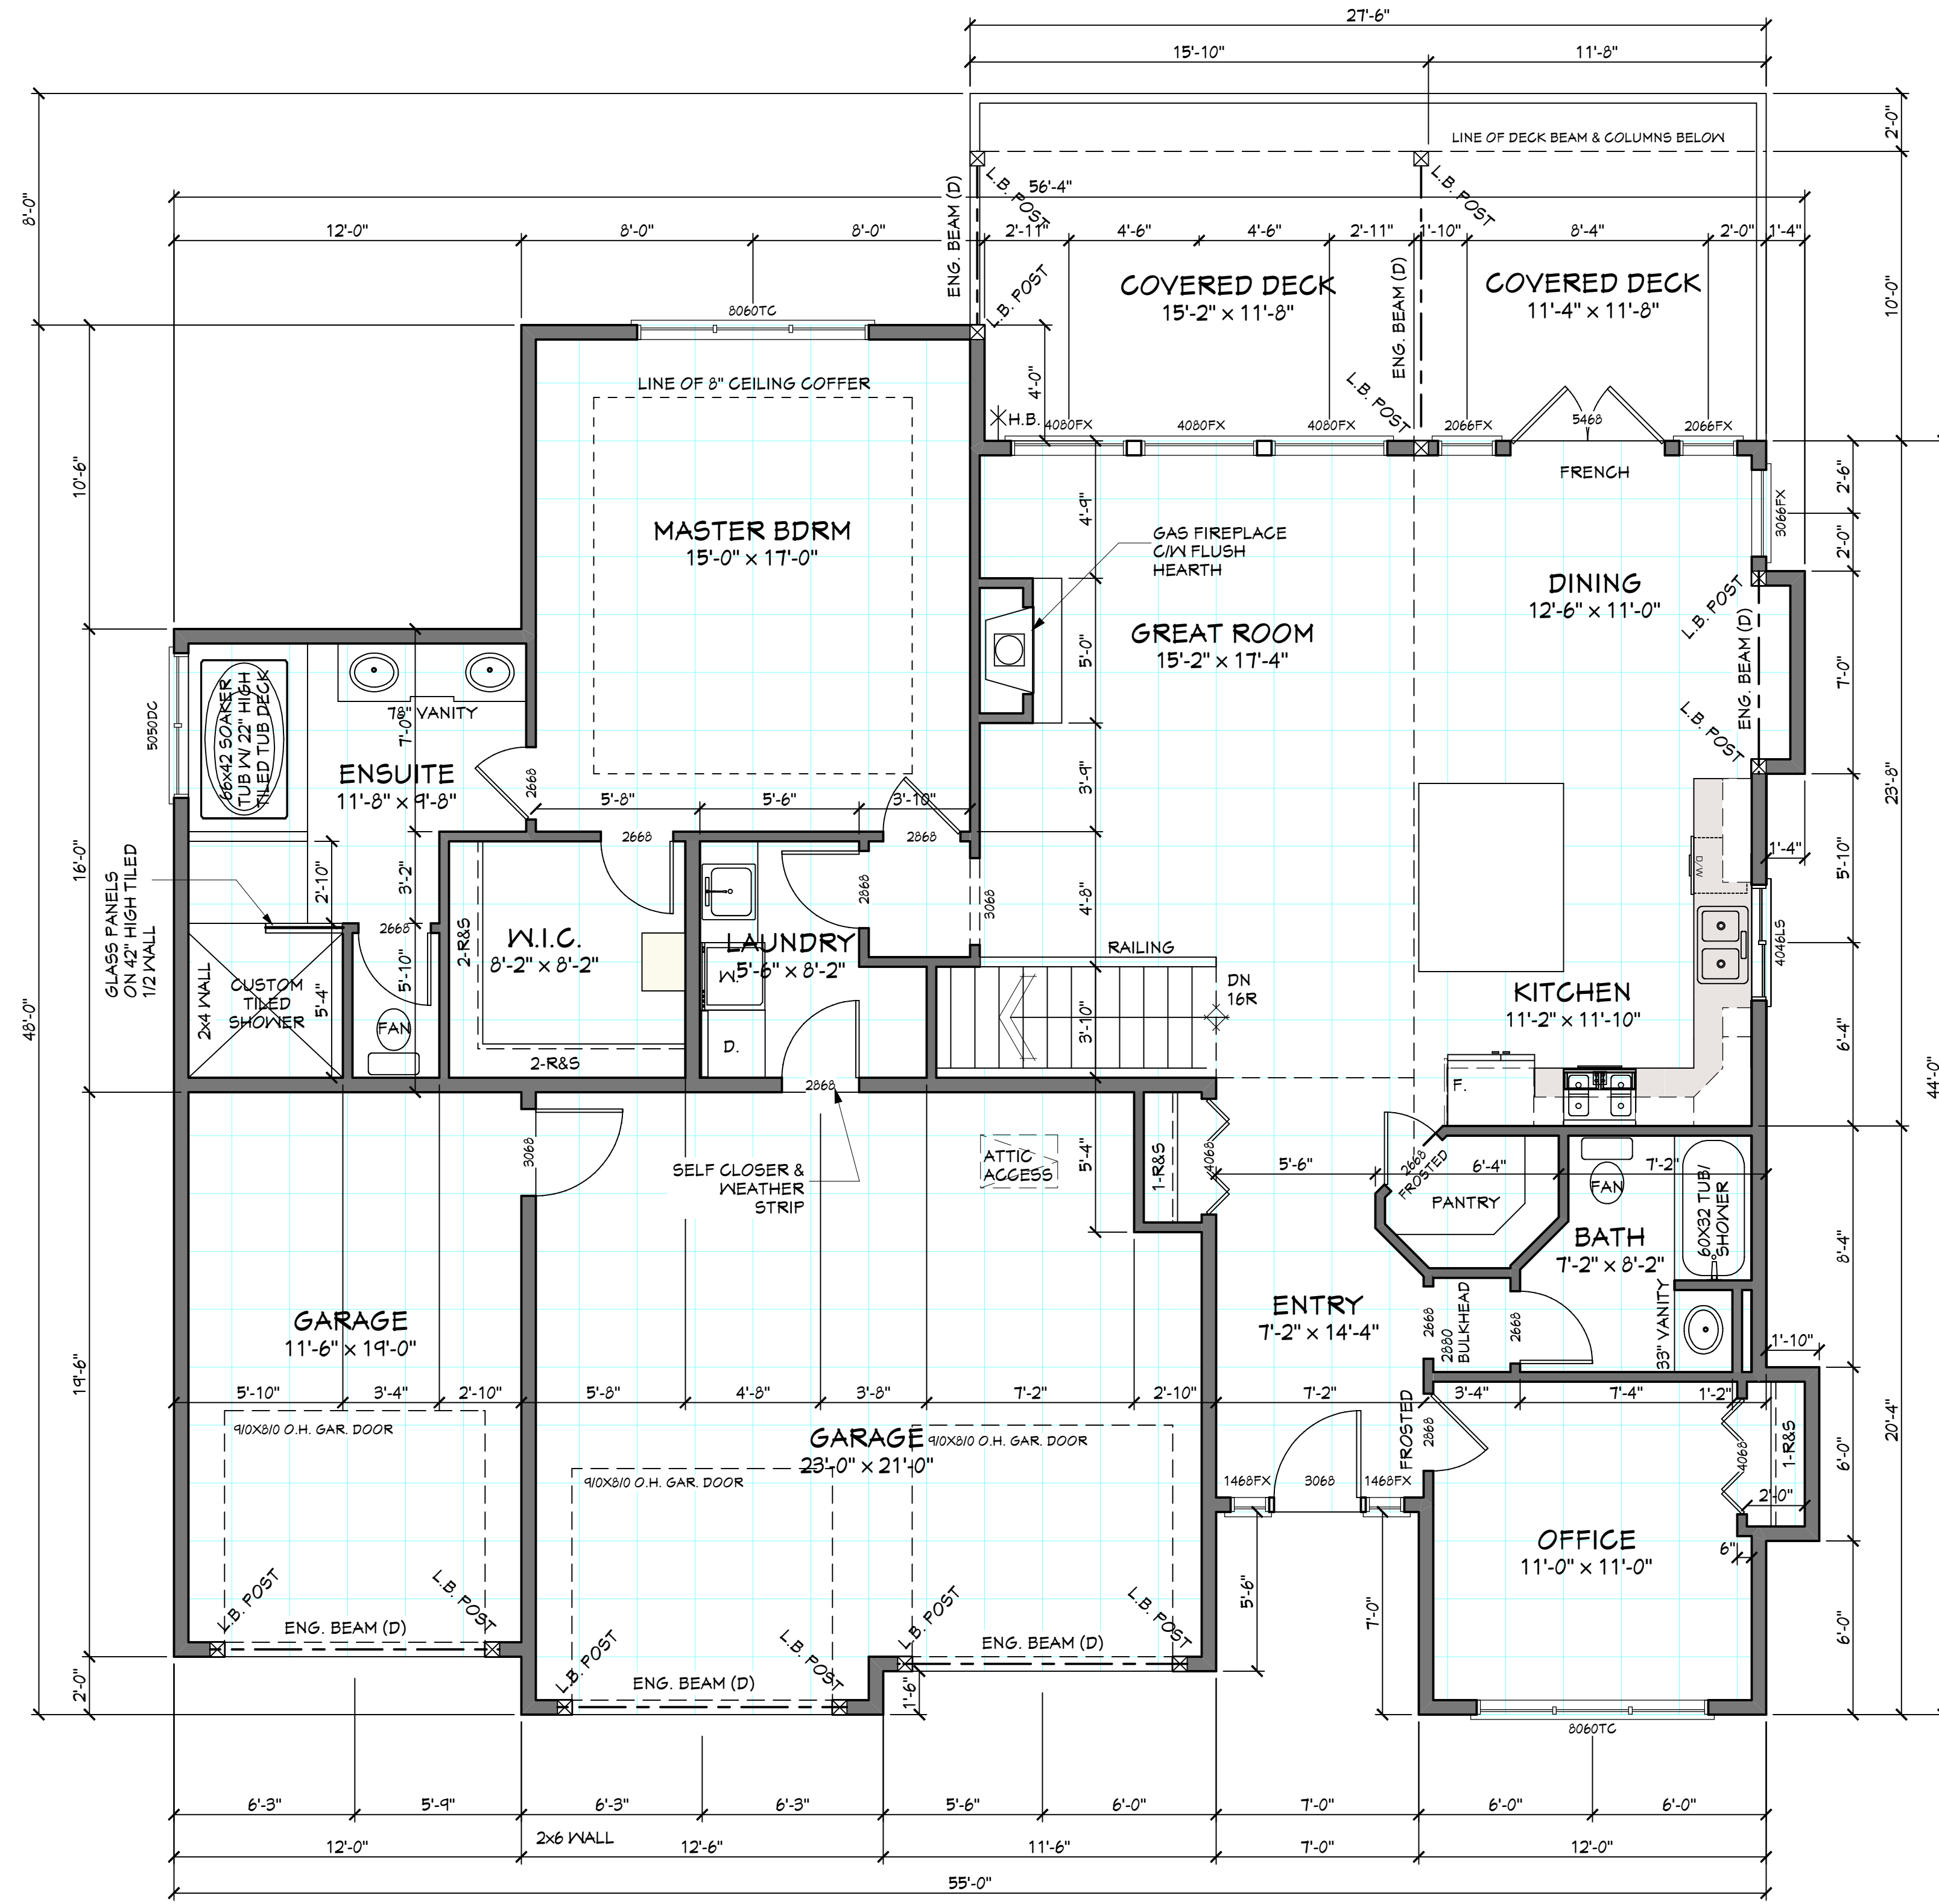

MAIN FLOOR PLAN
1622 SQ. FT.

MAIN FLOOR PLAN

9' CEILING HEIGHT UNLESS NOTED OTHERWISE
FINISHED FLOOR AREA = 1622 SQ.FT.
GARAGE AREA = 714 SQ.FT.

NOTE:
ALL TOP OF WINDOW ROUGH OPENINGS
TO BE 96" ABOVE FLOOR SURFACE.

Preliminary Drawing
NOT FOR CONSTRUCTION

Exciting 1-888-543-6668
HOME PLANS.COM FOR ORDERS & INFORMATION
Stock Plan #: E1523-10 - The Coronada III

Lot ___ Plan ___
Subdivision

Client:
Mr. & Mrs. ___

DRAWING TITLE:
MAIN FLOOR PLAN

PAGE:
A2

DATE 2014/6/12
JOB #
SCALE 1/4" = 1'-0"
DRAWN BY GES
CHECKED GES