



ISSUED FOR REVIEW - 13/04/2018  
PROJECT # A1290 - DUNCAN

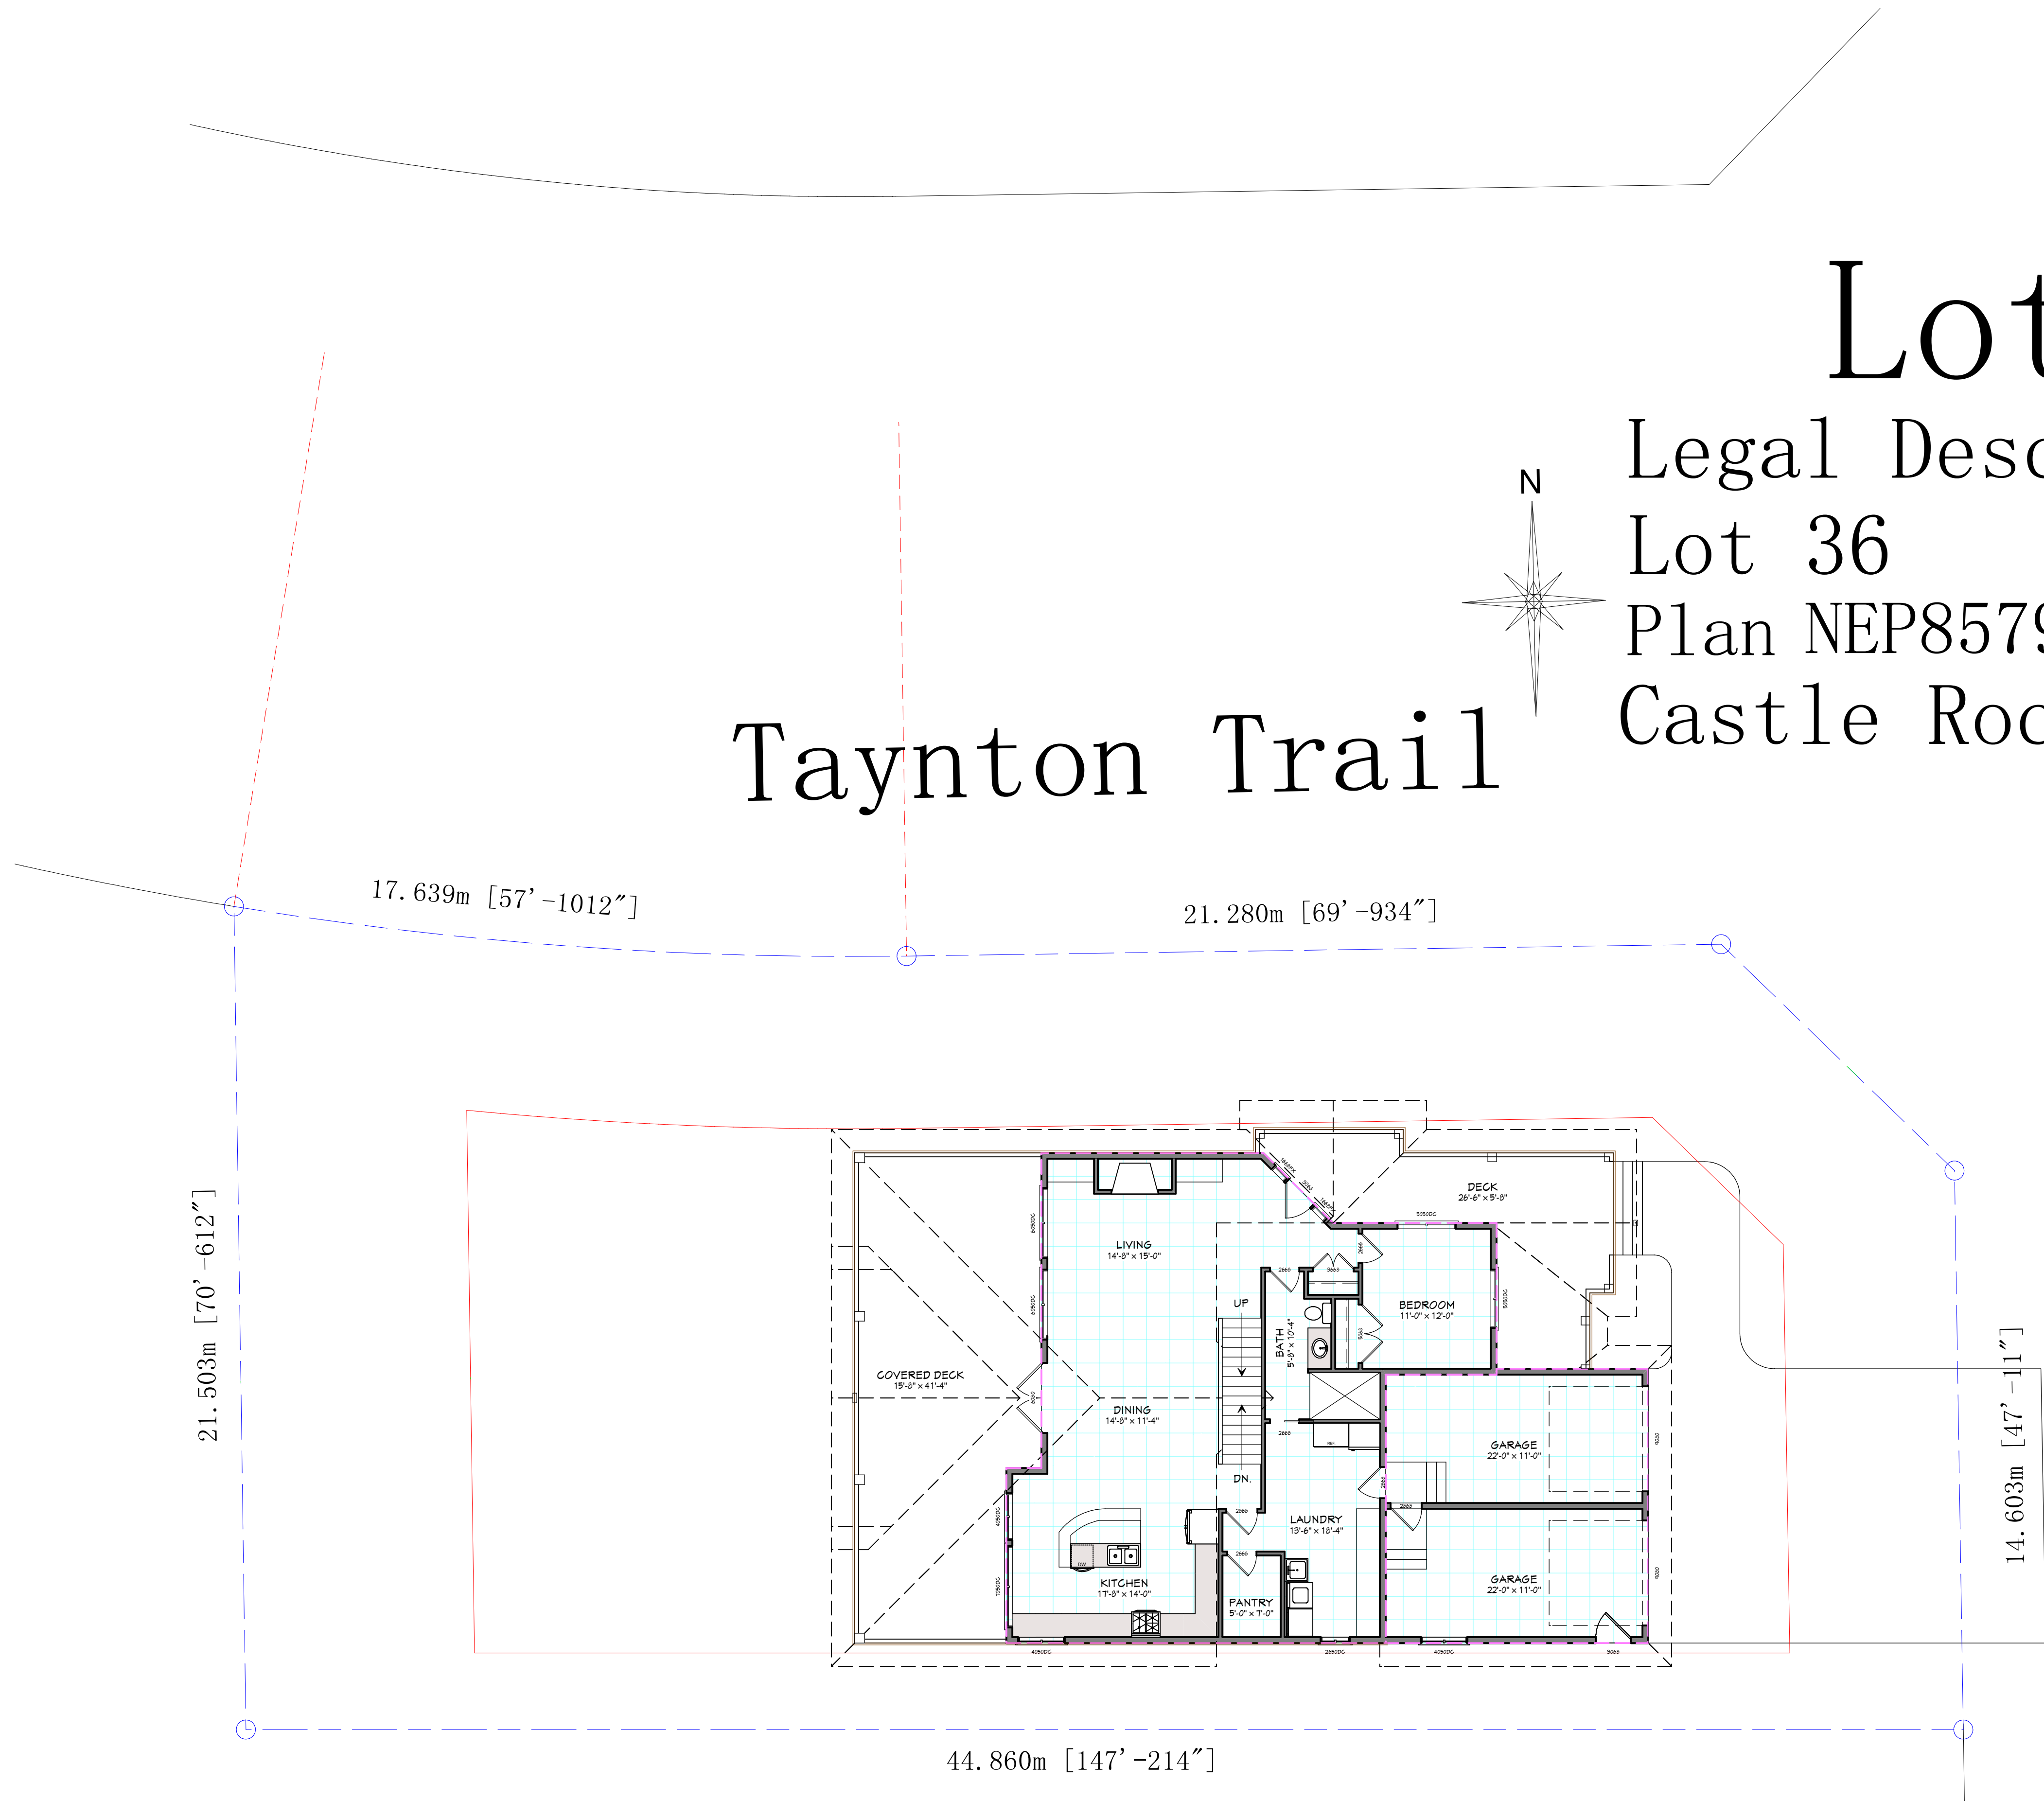

Taynton Trail

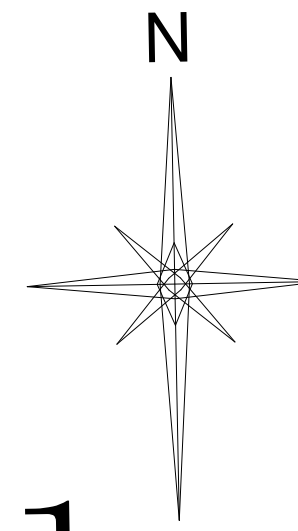

# Lot 36

Legal Description:  
Lot 36  
Plan NEP85798  
Castle Rock - Ph. 2

Lakeview Rise

**ISSUED FOR REVIEW  
NOT FOR CONSTRUCTION**

COPYRIGHT RESERVED. THIS PLAN IS AND AT ALL TIMES REMAINS THE EXCLUSIVE PROPERTY OF EXCITINGHOMEPLANS.COM AND MAY NOT BE PRINTED OR USED WITHOUT THE DESIGNERS CONSENT

IT IS THE BUILDERS RESPONSIBILITY TO VERIFY ALL DIMENSIONS ON SITE PRIOR TO COMMENCEMENT OF WORK. WRITTEN DIMENSIONS TAKE PRECEDENCE. DO NOT SCALE DRAWING.

REV. #	DATE:
1.	-
2.	-
.	.
.	.
.	.
.	.
.	.

**EXCITING HOME PLANS** 1-888-543-6668 FOR ORDERS & INFORMATION

Project #: A1290 - The Duncan Residence

Lot 36 Phase 2  
Castle Rock  
Invermere, B.C.

Client:  
Mr. & Mrs. Duncan

DRAWING TITLE:  
SITE PLAN

PAGE:  
**SITE 1**

DATE 13/04/2018  
JOB # A1290  
SCALE 1/8" = 1'-0"  
DRAWN BY GES PM  
CHECKED GES

Project #: A1290 - The Duncan Residence